


EDLOE STREET PATHWAY

SCHEMATIC DESIGN
FEBRUARY 28, 2022

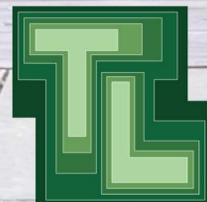

terralab
landscape architects

PREPARED FOR CITY OF WEST UNIVERSITY PLACE

LIMITS

TINY'S NO. 5



ALBANS RD.

SUNSET BLVD.

NOTTINGHAM ST.

ROBINHOOD ST.

ARNOLD ST.

TANGLEY ST.

PLUMB ST.


GEORGETOWN ST.



EDLOE STREET PATHWAY | PROJECT LOCATION MAP

Houston, TX | Prepared For: West University Place | February 28, 2022



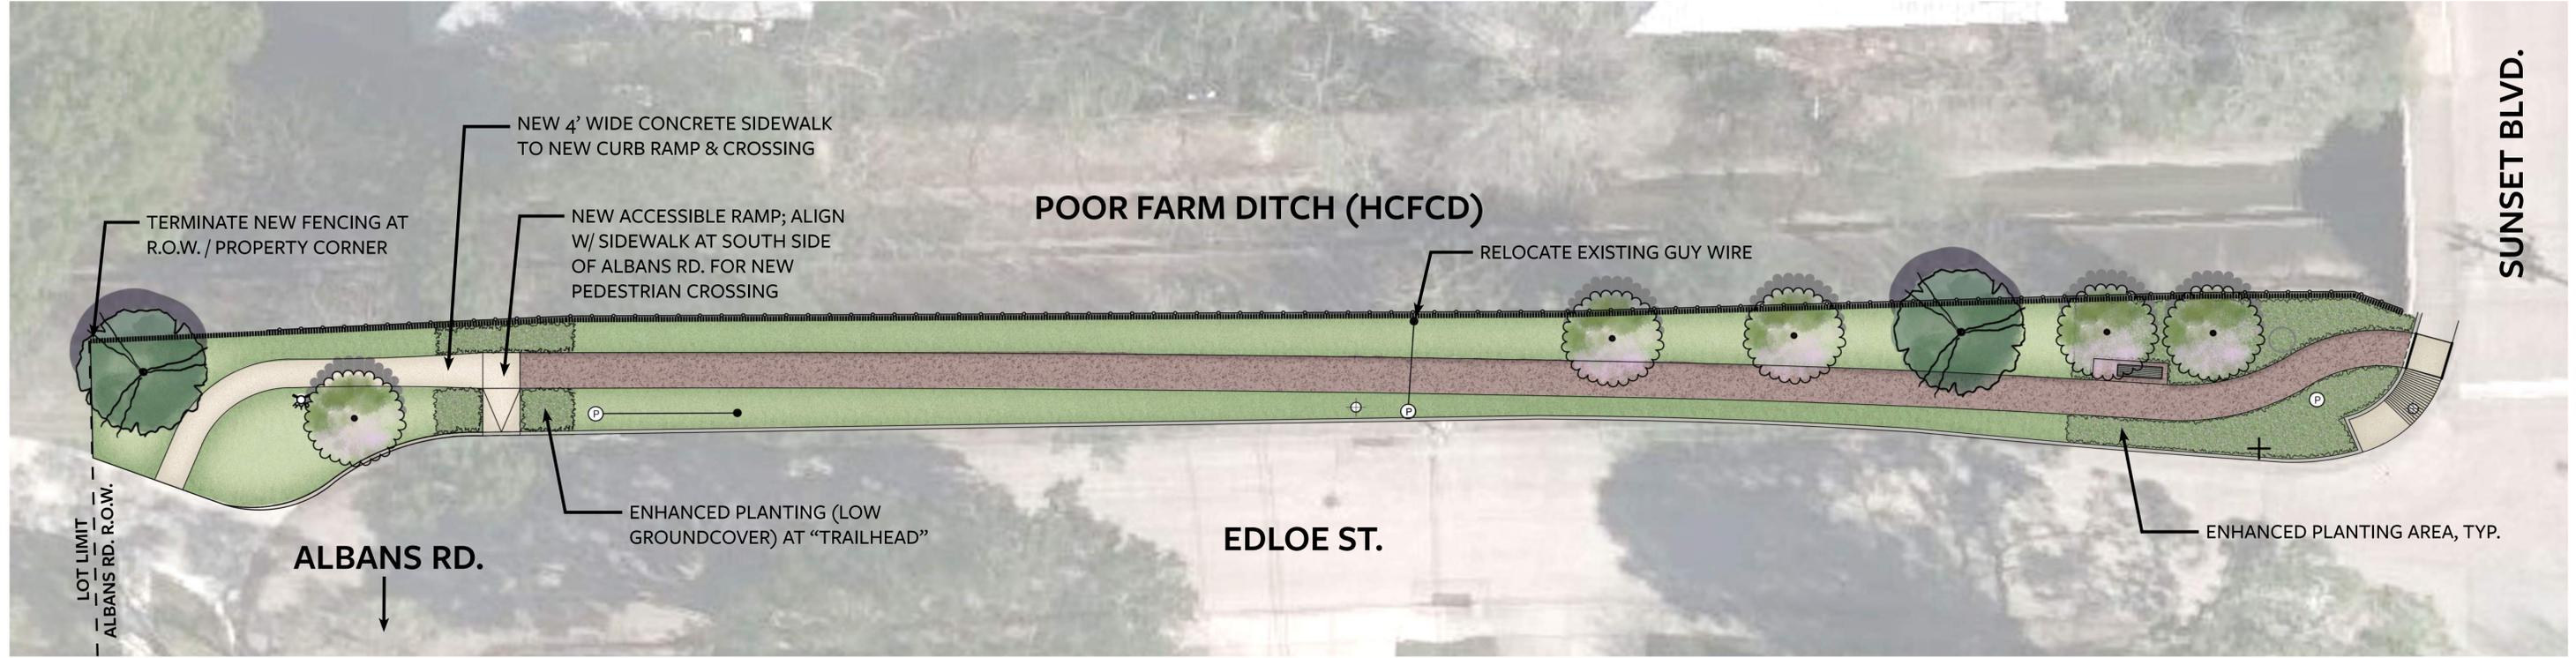


SEGMENT #1: ALBANS RD. TO SUNSET BLVD.




LEGEND

- EXISTING FENCE
- ⊕ EXISTING LIGHT POLE
- Ⓟ EXISTING POWER POLE
- Ⓟ● EXISTING POWER POLE W/ GUY WIRE
- EXISTING MANHOLE
- ⊕ EXISTING SIGN
- ⊕ EXISTING FIRE HYDRANT
- EXISTING TREE STUMP
- PROPOSED BENCH
- PROPOSED 5' WIDE TRAIL
- PROPOSED PLANTING BED
- ||||| PROPOSED FENCE
- PROPOSED SMALL TREE < 20' HT.
- PROPOSED SHADE TREE

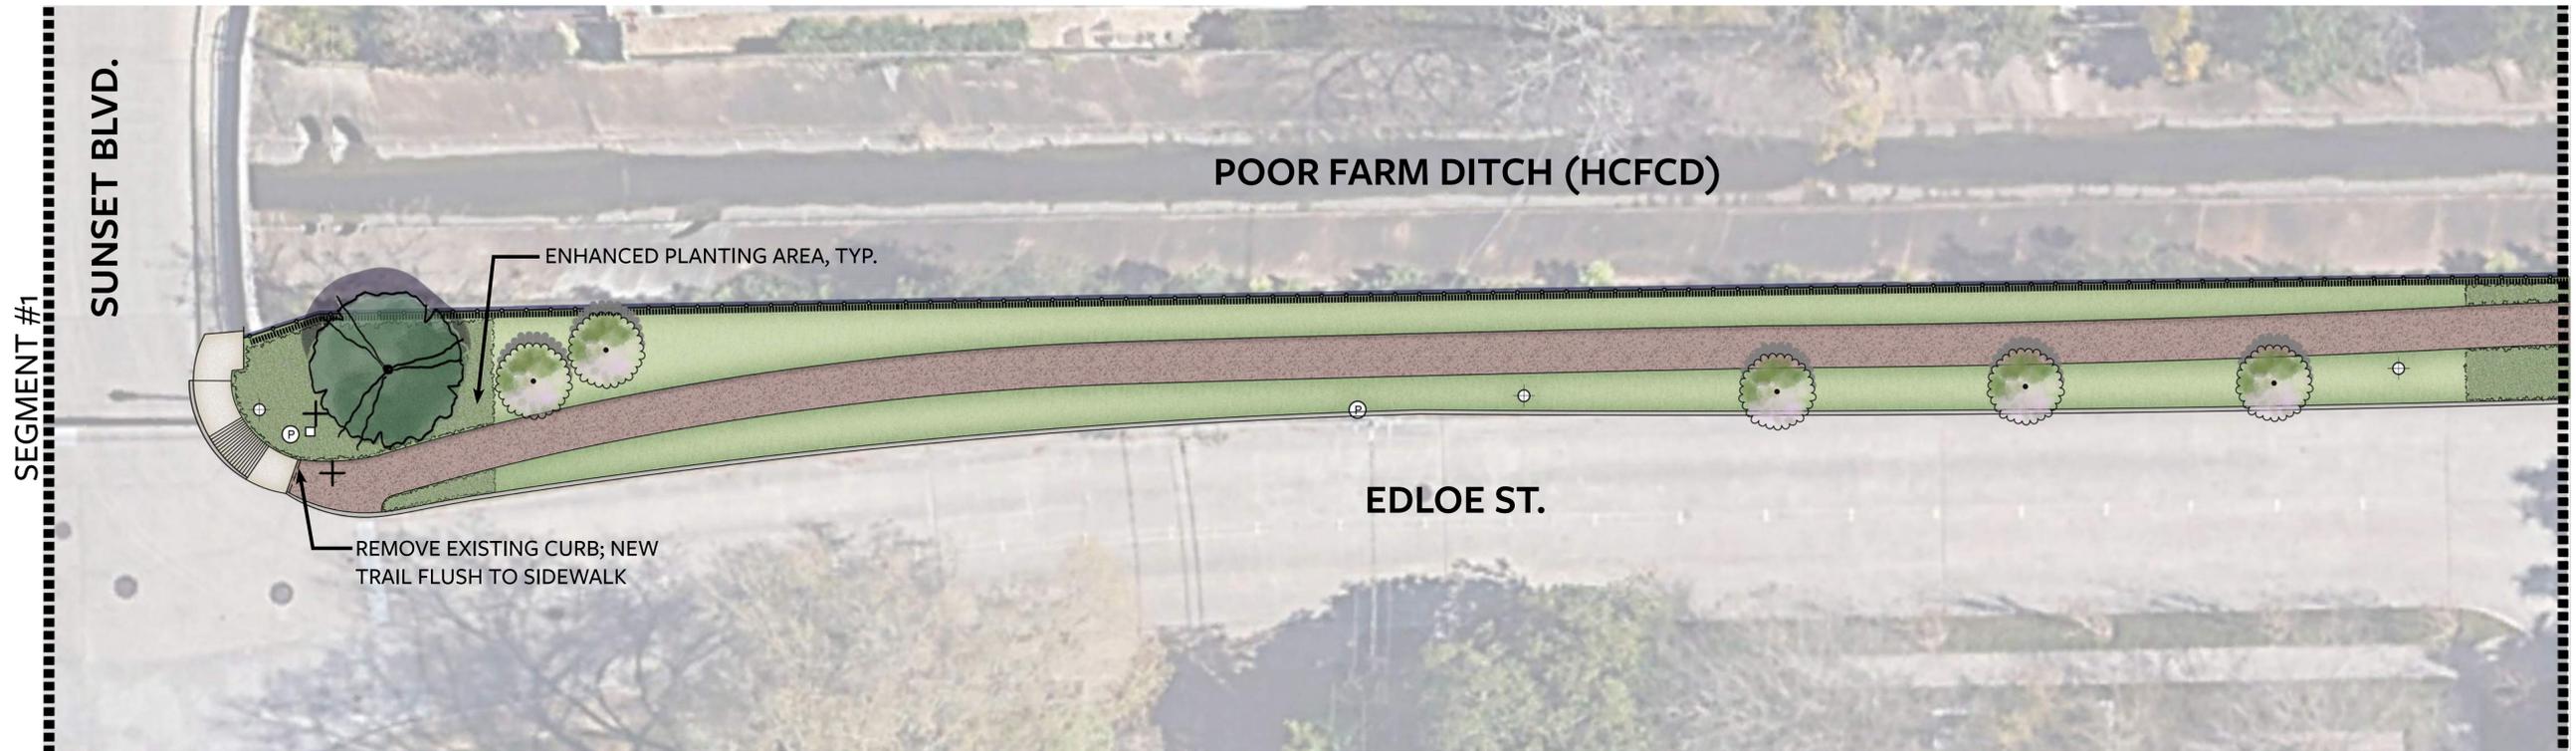

SEGMENT #2: SUNSET BLVD. TO NOTTINGHAM ST.

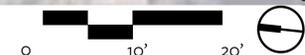

Landscape architects

EDLOE STREET PATHWAY | **CONCEPT PLAN - SEGMENT 1 + SEGMENT 2**

Houston, TX | Prepared For: West University Place | February 28, 2022




SEGMENT #3: NOTTINGHAM ST. TO ROBINHOOD ST. (APPROX.)



LEGEND

- EXISTING FENCE
- EXISTING LIGHT POLE
- EXISTING POWER POLE
- EXISTING POWER POLE W/ GUY WIRE
- EXISTING MANHOLE
- EXISTING SIGN
- EXISTING FIRE HYDRANT
- EXISTING TREE STUMP
- PROPOSED BENCH
- PROPOSED 5' WIDE TRAIL
- PROPOSED PLANTING BED
- PROPOSED FENCE
- PROPOSED SMALL TREE < 20' HT.
- PROPOSED SHADE TREE

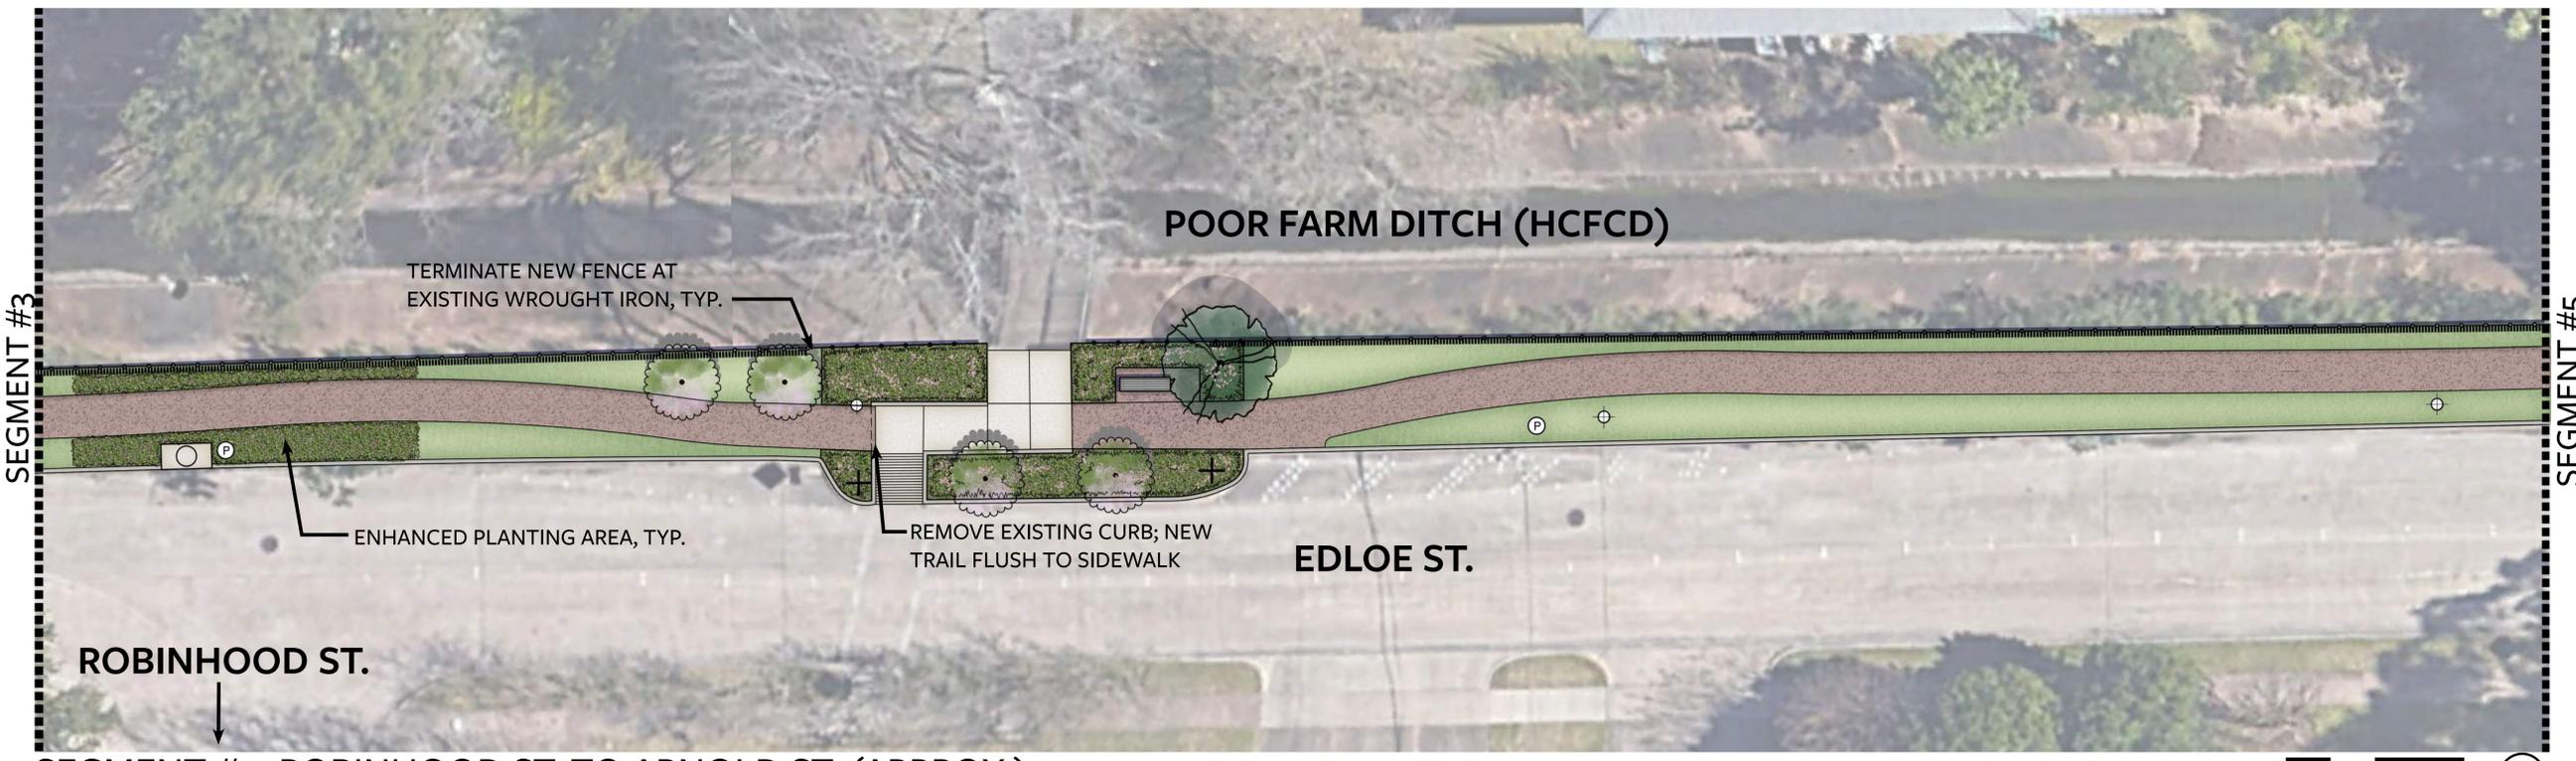


SEGMENT #4: ROBINHOOD ST. TO ARNOLD ST. (APPROX.)



EDLOE STREET PATHWAY | **CONCEPT PLAN - SEGMENT 3 + SEGMENT 4**


Houston, TX | Prepared For: West University Place | February 28, 2022

THIS DRAWING IS A PICTORIAL REPRESENTATION FOR PRESENTATION PURPOSES ONLY AND IS SUBJECT TO CHANGE WITHOUT NOTICE. FURTHER, SAID DRAWING IS NOT FOR COMPUTATION OR CONSTRUCTION PURPOSES. DRAWING IS SCALED FOR PRINTING AT 24 X 36 SHEET SIZE.

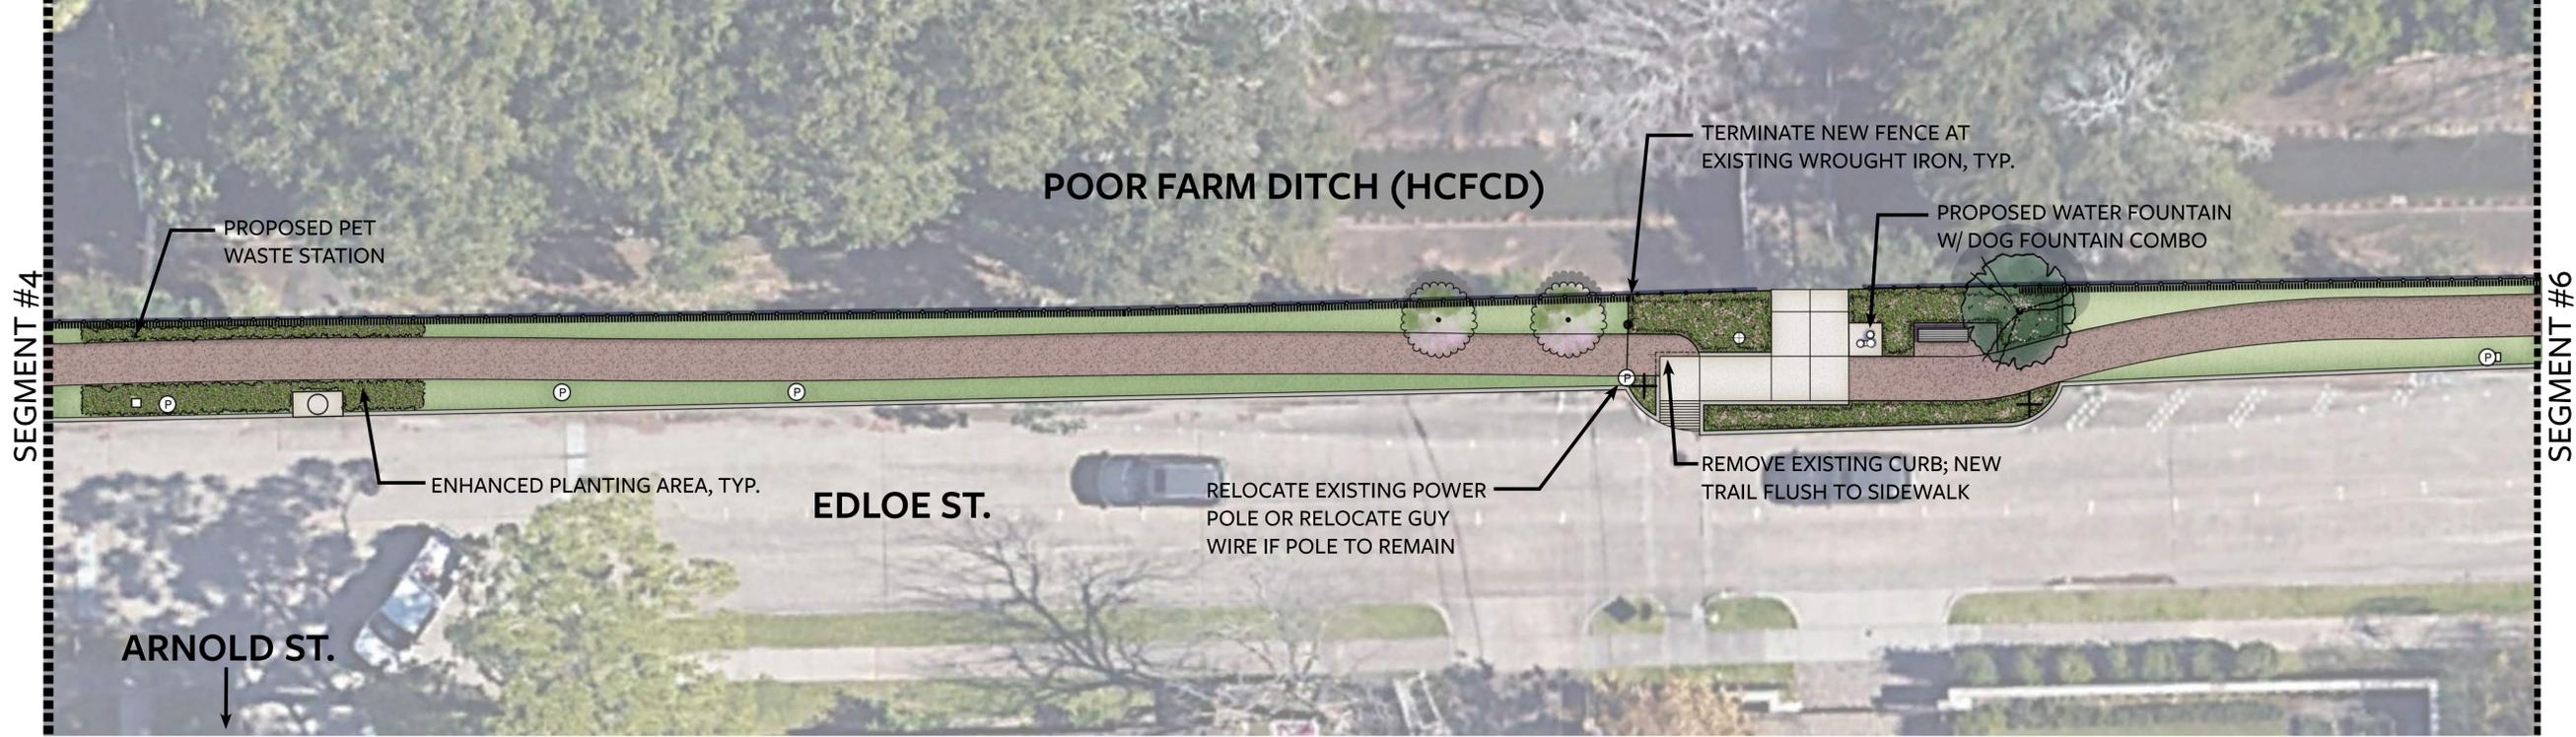

SEGMENT #5: ARNOLD ST. TO TANGLEY ST. (APPROX.)

- LEGEND
- EXISTING FENCE
 - ⊕ EXISTING LIGHT POLE
 - Ⓟ EXISTING POWER POLE
 - Ⓟ—● EXISTING POWER POLE W/ GUY WIRE
 - Ⓞ EXISTING MANHOLE
 - ⊕ EXISTING SIGN
 - ⚡ EXISTING FIRE HYDRANT
 - Ⓞ EXISTING TREE STUMP
 - ▬ PROPOSED BENCH
 - PROPOSED 5' WIDE TRAIL
 - PROPOSED PLANTING BED
 - ||||| PROPOSED FENCE
 - PROPOSED SMALL TREE < 20' HT.
 - PROPOSED SHADE TREE

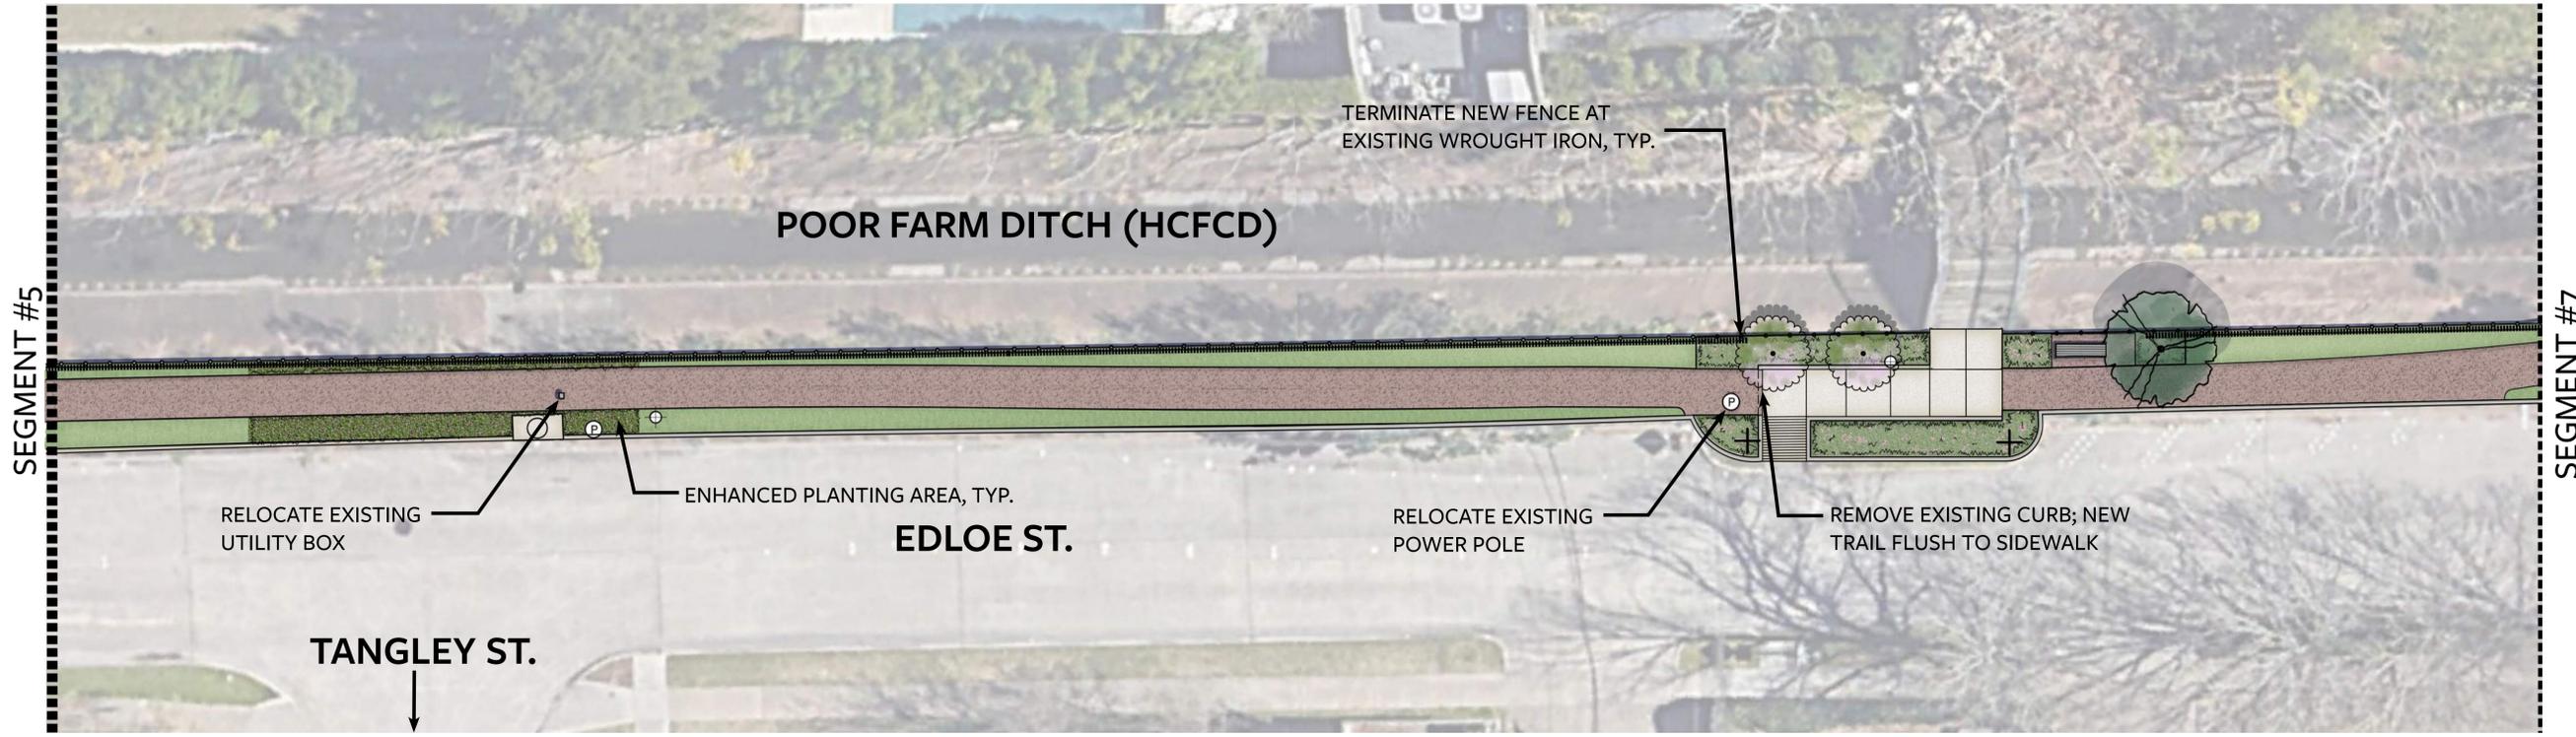

SEGMENT #6: TANGLEY ST. TO PLUMB ST. (APPROX.)



EDLOE STREET PATHWAY | CONCEPT PLAN - SEGMENT 5 + SEGMENT 6

Houston, TX | Prepared For: West University Place | February 28, 2022

THIS DRAWING IS A PICTORIAL REPRESENTATION FOR PRESENTATION PURPOSES ONLY AND IS SUBJECT TO CHANGE WITHOUT NOTICE. FURTHER, SAID DRAWING IS NOT FOR COMPUTATION OR CONSTRUCTION PURPOSES. DRAWING IS SCALED FOR PRINTING AT 24 X 36 SHEET SIZE.




SEGMENT #7: PLUMB ST. TO GEORGETOWN ST. (APPROX.)



SEGMENT #8

LEGEND

- EXISTING FENCE
- EXISTING LIGHT POLE
- EXISTING POWER POLE
- EXISTING POWER POLE W/ GUY WIRE
- EXISTING MANHOLE
- EXISTING SIGN
- EXISTING FIRE HYDRANT
- EXISTING TREE STUMP
- PROPOSED BENCH
- PROPOSED 5' WIDE TRAIL
- PROPOSED PLANTING BED
- PROPOSED FENCE
- PROPOSED SMALL TREE < 20' HT.
- PROPOSED SHADE TREE

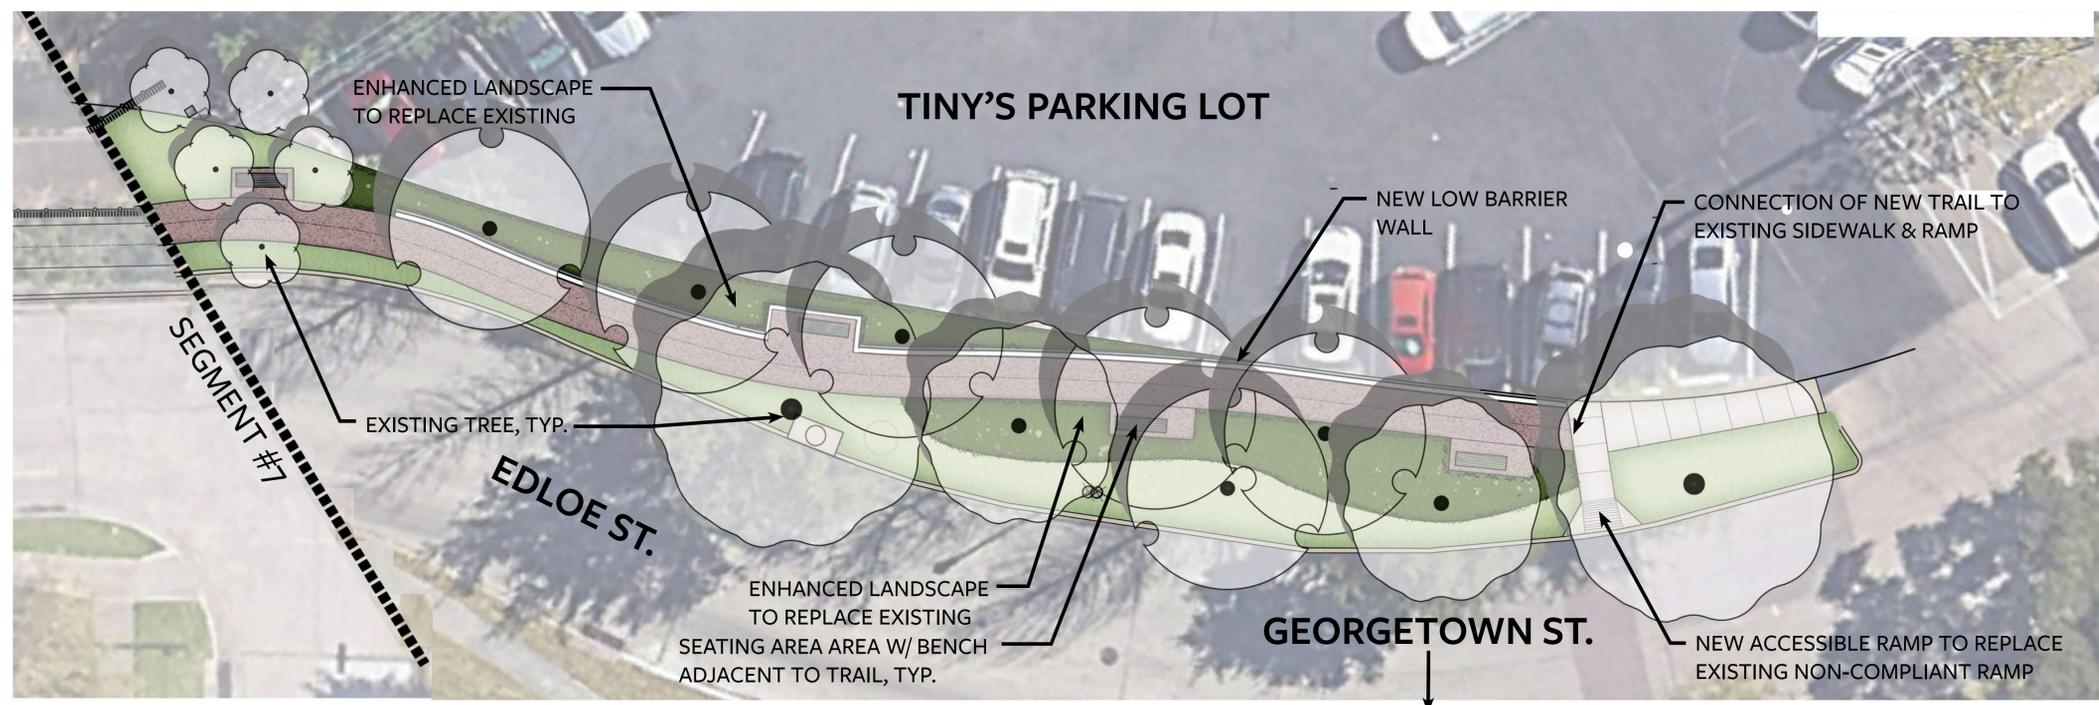

SEGMENT #8: GEORGETOWN ST. TO CROSSING AT TINY'S



EDLOE STREET PATHWAY | CONCEPT PLAN - SEGMENT 7 + SEGMENT 8



Houston, TX | Prepared For: West University Place | February 28, 2022

THIS DRAWING IS A PICTORIAL REPRESENTATION FOR PRESENTATION PURPOSES ONLY AND IS SUBJECT TO CHANGE WITHOUT NOTICE. FURTHER, SAID DRAWING IS NOT FOR COMPUTATION OR CONSTRUCTION PURPOSES. DRAWING IS SCALED FOR PRINTING AT 24 X 36 SHEET SIZE.



FENCING OPTION #1: ALUMINIUM FENCE W/ DECORATIVE TOP RAIL - 6' HT.



BENCHES: WEST UNIVERSITY STANDARD STYLE - 6' LENGTH



FENCING OPTION #2: TREX HORIZONS COMPOSITE WOOD FENCE - 6' HT.



PATHWAY - POROUS PAVE BY GENAN (RECYCLED RUBBER + AGGREGATE WITH BINDER)



PET WASTE STATION BY PET WASTE ELIMINATOR




PET FRIENDLY PEDESTAL WATER FOUNTAIN BY MDF






EDLOE STREET PATHWAY | PRODUCTS & MATERIALS IMAGERY

Houston, TX | Prepared For: West University Place | February 28, 2022

TYPICAL ENHANCED PLANTING CONCEPT AT PEDESTRIAN CROSSING

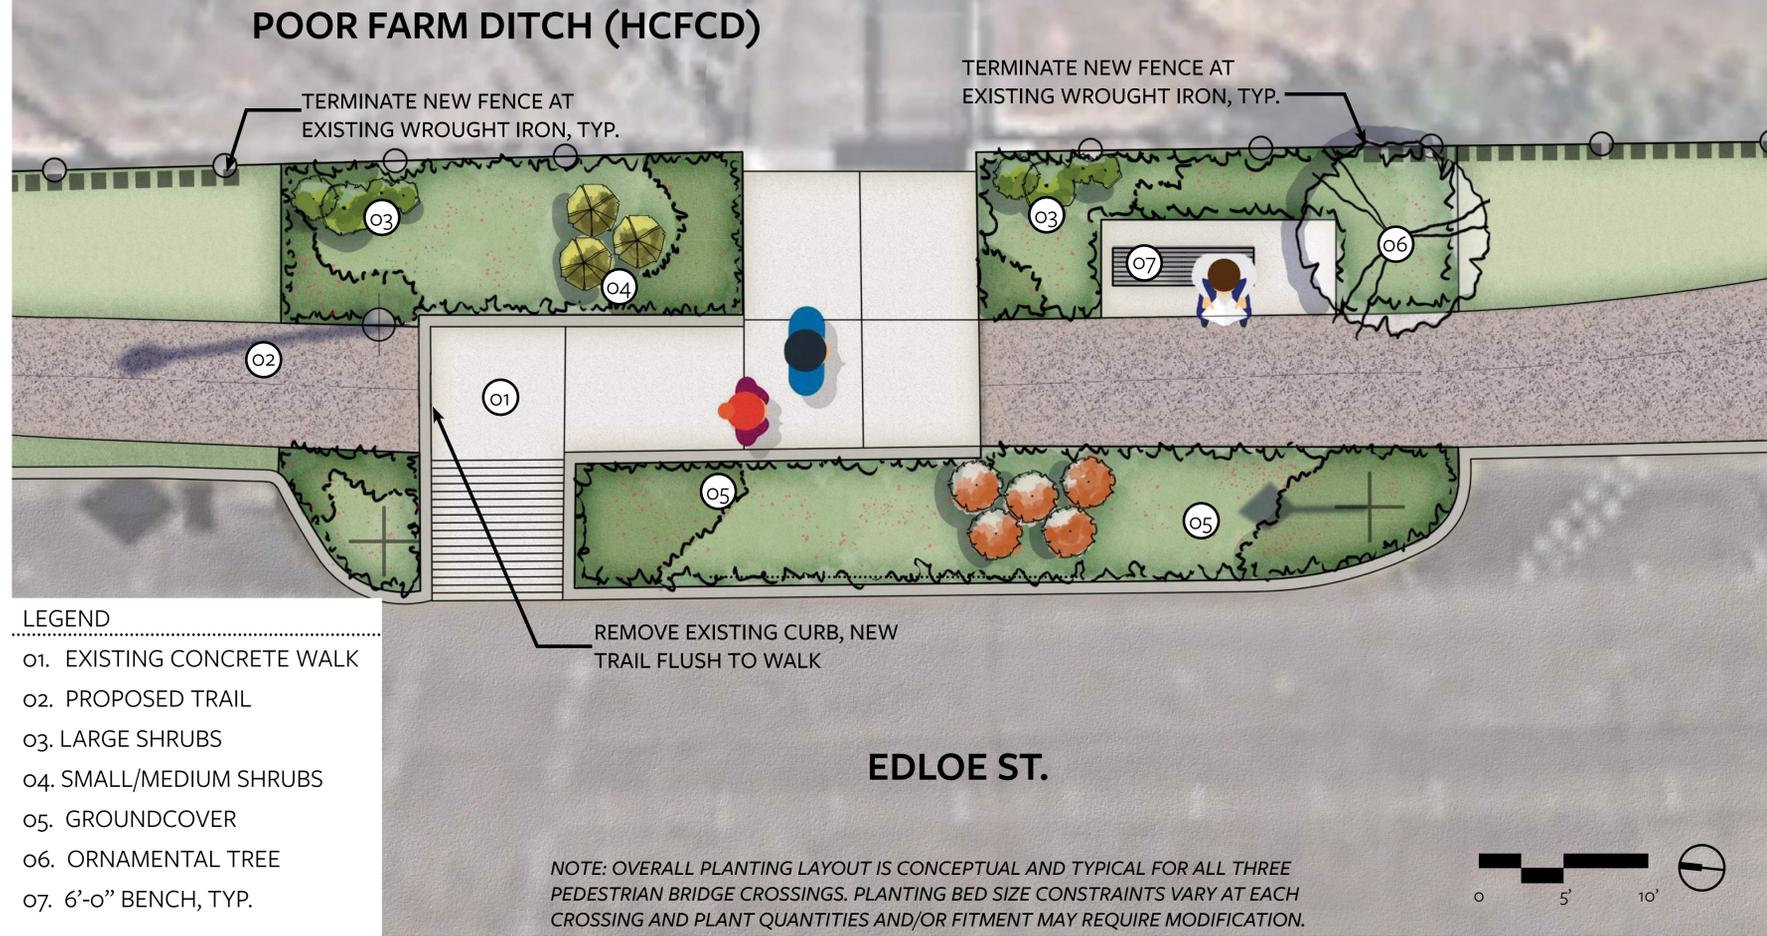

- LEGEND**
- 01. EXISTING CONCRETE WALK
 - 02. PROPOSED TRAIL
 - 03. LARGE SHRUBS
 - 04. SMALL/MEDIUM SHRUBS
 - 05. GROUNDCOVER
 - 06. ORNAMENTAL TREE
 - 07. 6'-0" BENCH, TYP.

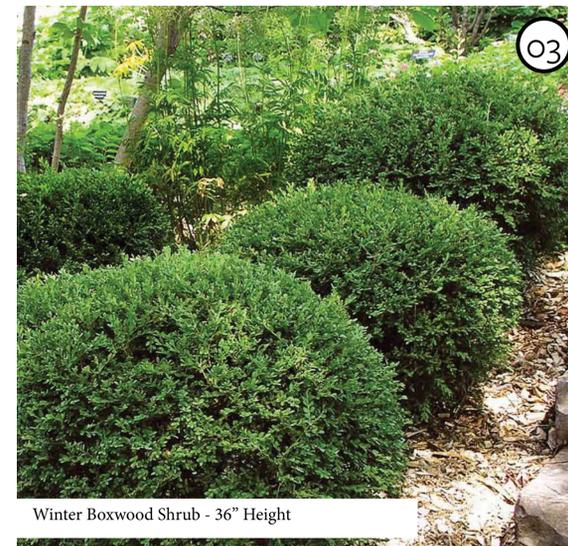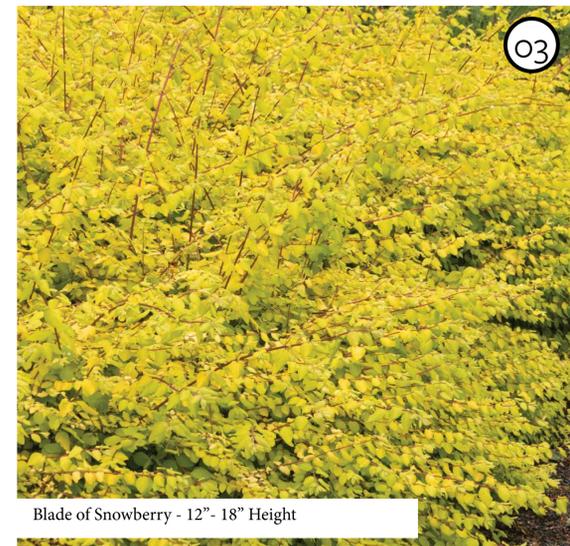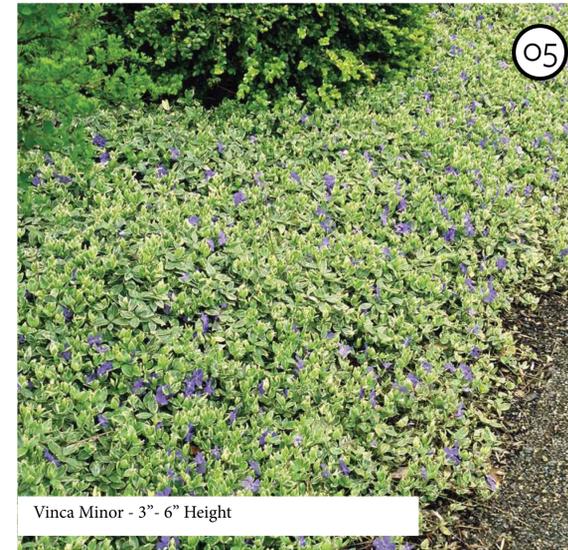

EDLOE STREET PATHWAY | **TYPICAL CROSSING ENHANCEMENT & PLANTING PALETTE**

Houston, TX | Prepared For: West University Place | February 28, 2022